

Grovelay Development under application (Ref. 15/02768/OUT)

Towergate A Development under application (Ref. 17/03205/OUT)


Accommodation Schedule

Private Dwellings			
Private			
Type B	2 bed house	x	14
Type C	3 bed house	x	24
Type D	3 bed house	x	9
Type A	3 bed house	x	11
Type L	3 bed house	x	22
Type T	4 bed house	x	6
Type N	4 bed house	x	7
Type X	4 bed house	x	4
Type S2	5 bed house	x	4
Total Private Dwellings			= 94
Affordable Dwellings			
AF1	2 bed flat	x	12
AF2	2 bed flat	x	6
AF3	2 bed flat	x	6
HA1	3 bed house	x	16
Total Affordable Dwellings			= 40
Grand Total Dwellings			= 134

Key

- Existing trees to be retained.
- New indicative tree planting.
- Garage
- Double Garage
- Refuse Store
- Cycle Store
- Parking allocated to plot numbered
- Visitor parking
- Unallocated parking
- Sheltered cycle stands
- 1.8m high close board fence with matchboard gate
- 1.5m high close board fence with 0.2m trellis & matchboard gate.
- 1.8m high brick wall with matchboard gate.
- Tripartite bicycle storage box in rear gardens to provide cycle storage for houses without garages.
- rcp Refuse collection point.

THE STABLES.

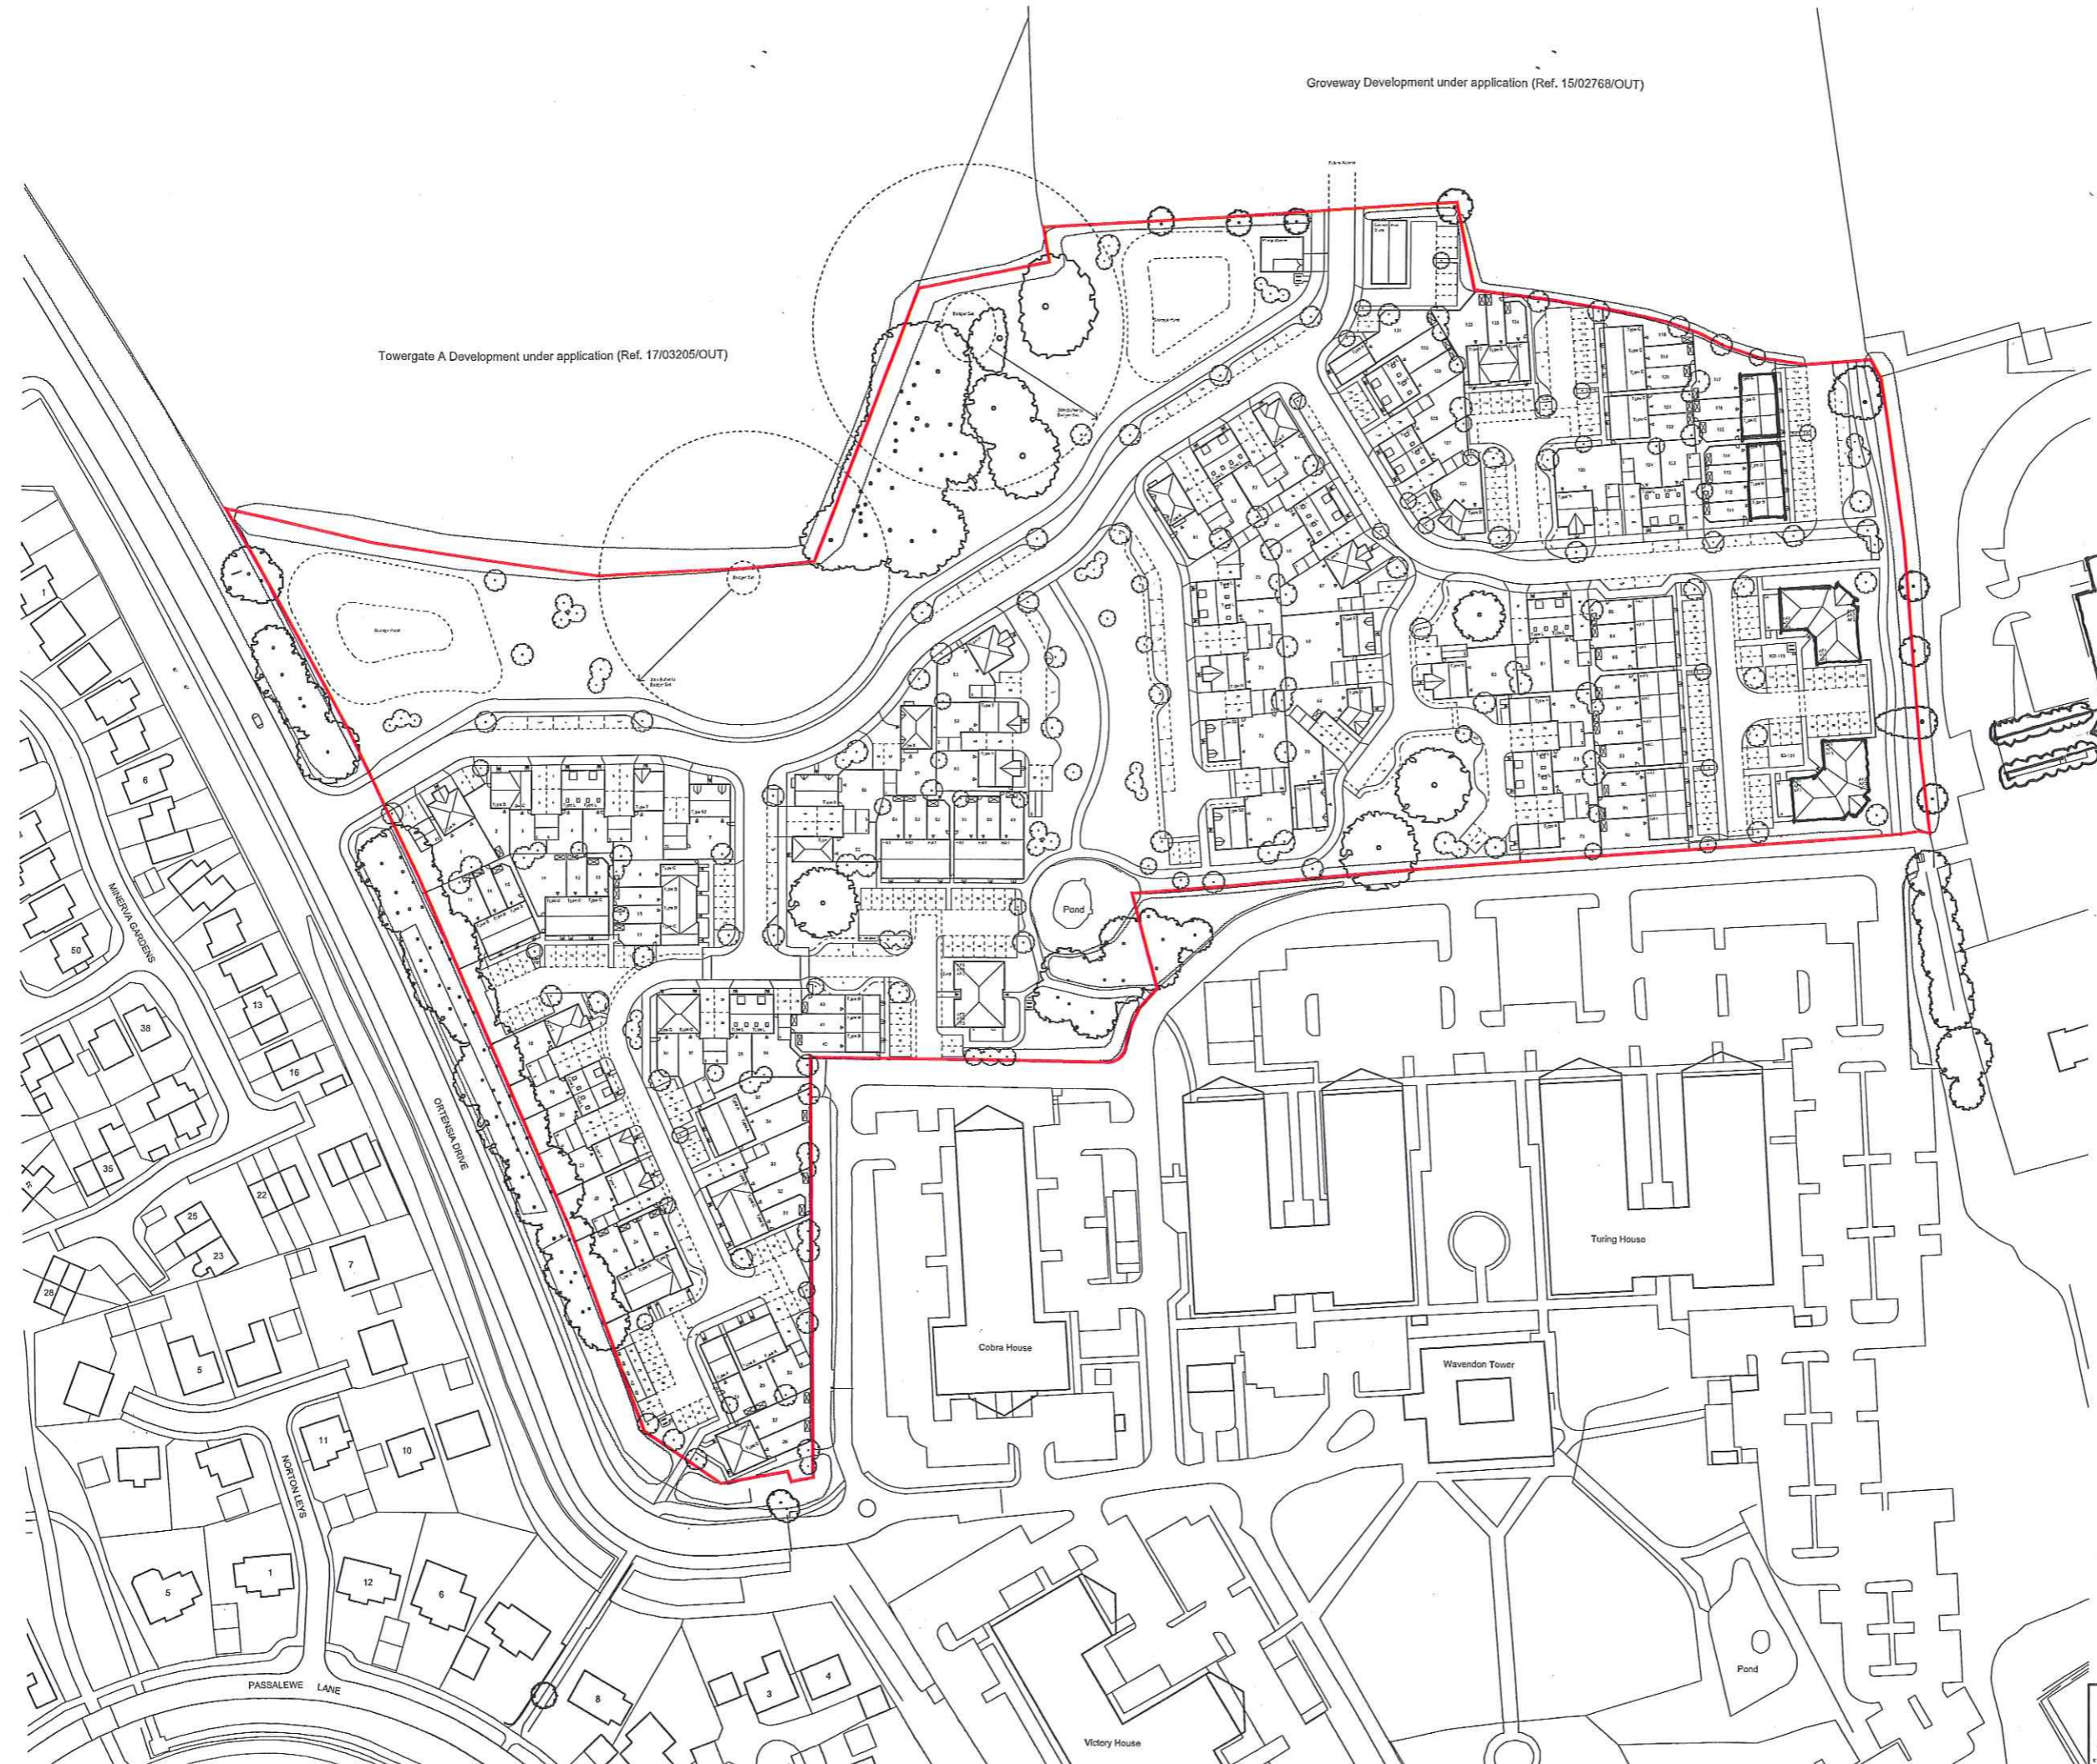

1724 P/J 10.02
 15/03/2018
 1:500 @A0
 March 2018
 A